


12 HOUR EXIST'G MECH. CURB OF THE BUILD FOOTING.

LANDSCAPE PLAN

*STAIRING
XMAS FOR
CONSTRUCTION*

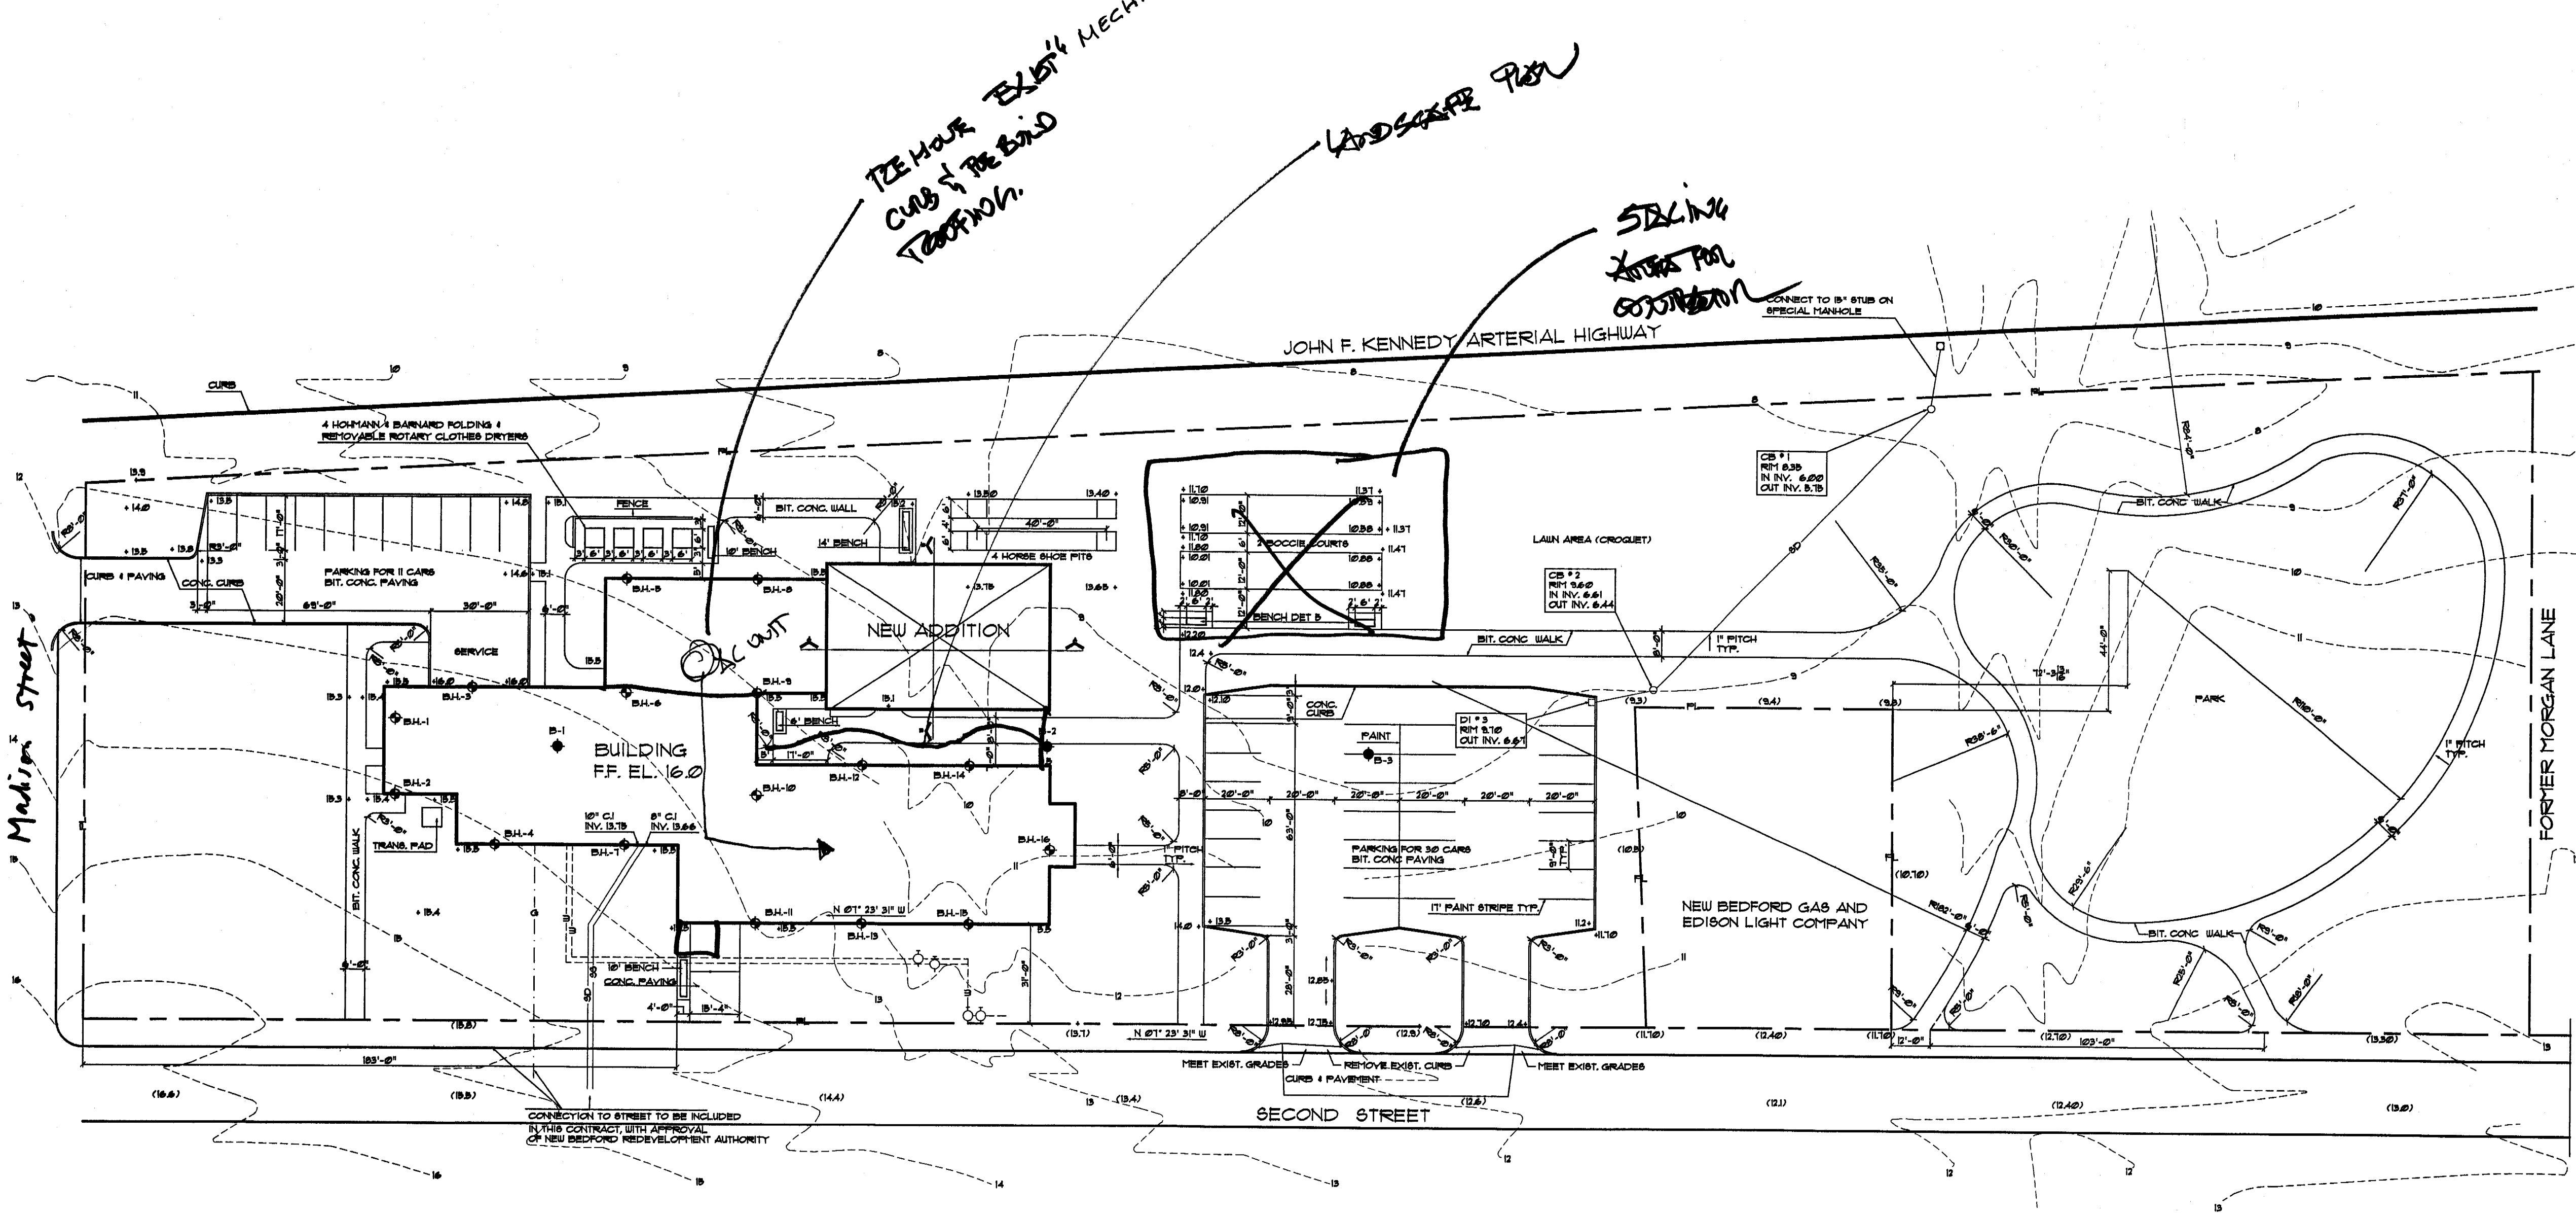

LEGENT

+ (15.5)	EXISTING SPOT ELEVATION
—	PROPERTY LINE
- - - -	EXISTING CONTOUR
—	NEW CONTOUR
+ 132.0	NEW SPOT ELEVATION
→	SURFACE WATER FLOW LINE
—SD—	NEW STORM DRAIN
—SS—	NEW SANITARY SEWER
—W—	NEW WATER LINE
●	D.I. C.B. NEW DRAIN INLET, CATCH BASIN
—	CONCRETE CURBS
▭	NEW BITUMINOUS CONC. PAVING
▭	NEW CONC. PAVING
—	EXPANSION JOINT
—	SCORE JOINT (IN CONC. PAVING)
○	VALVES TO GRADE
○	HYDRANT
◆	BORING 12,3 IN SERIES DATED MAY 61 SEE SPECS. DIVISION -1.
◆	BORING 1 THRU 16 IN SERIES DATED FEB. 69 SEE SPECS. DIVISION -1.

1 SITE PLAN
SCALE: 1" = 30'-0"
N