


ROOF TOP UNIT
NO GOOD

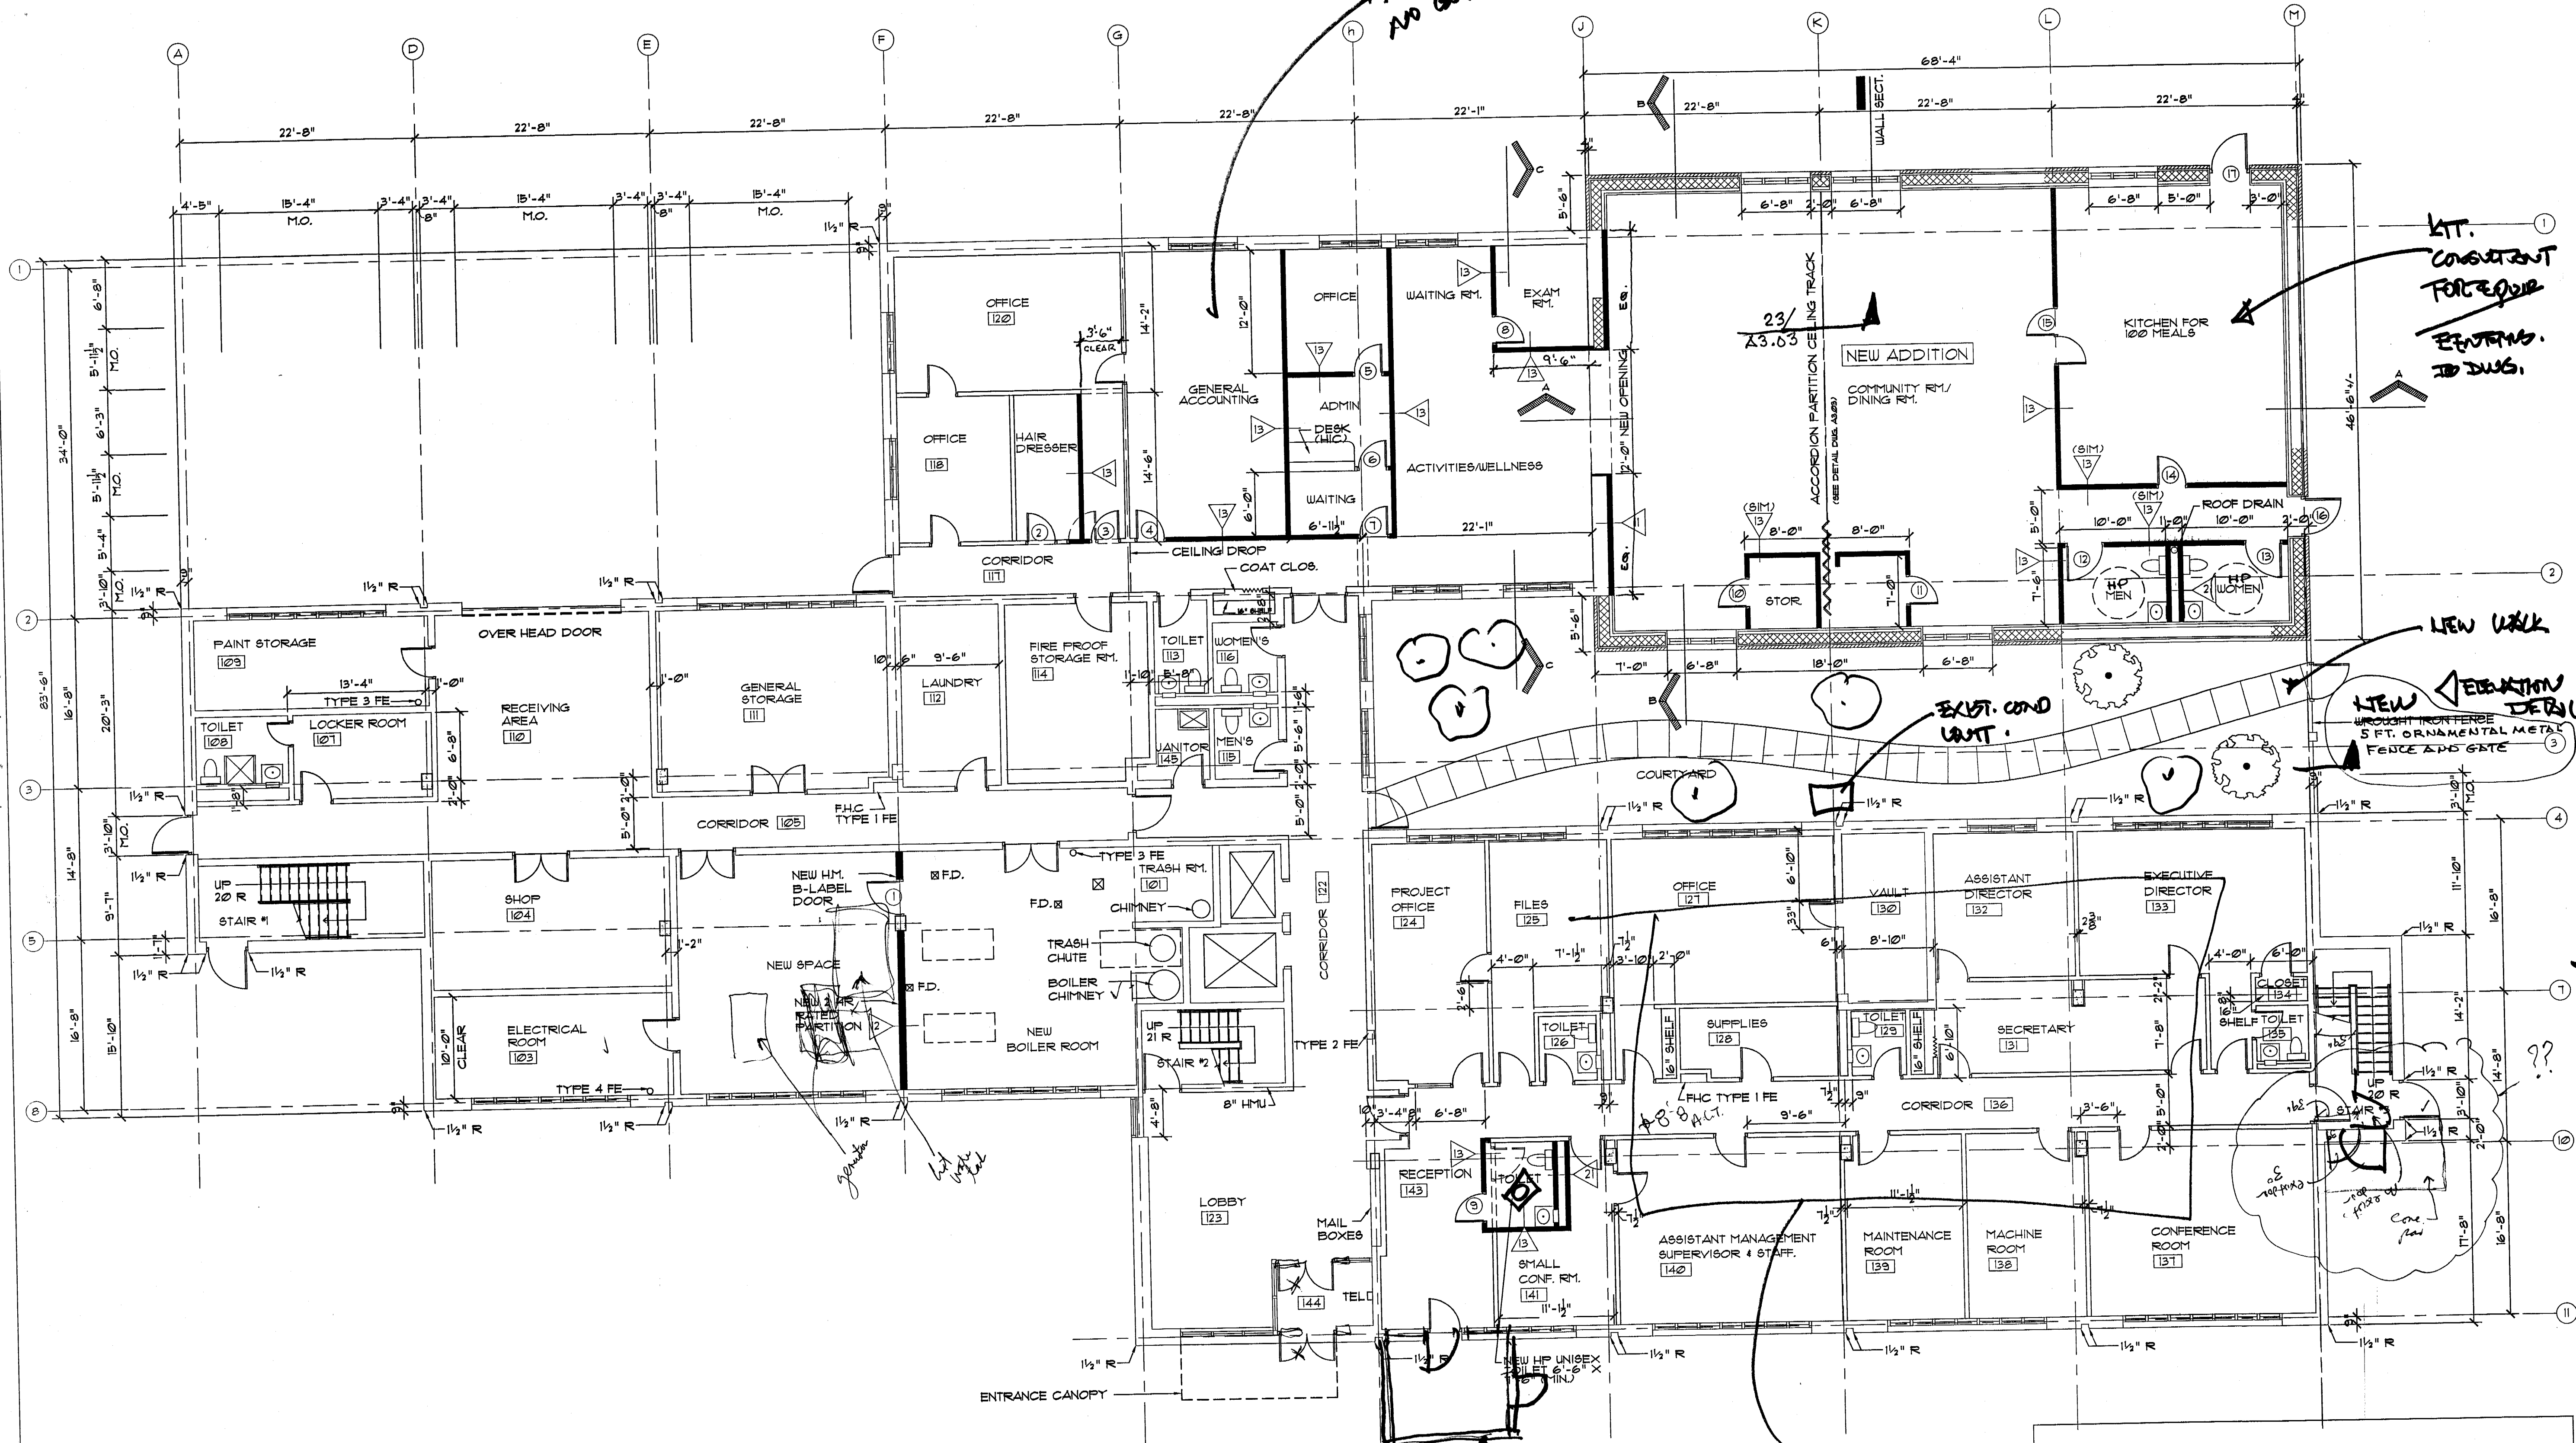

KIT.
CONSULTANT
FOR EQUIP
ELECTRICAL
IB DWS.

NEW WALK
NEW DETAIL
WROUGHT IRON FENCE
5 FT. ORNAMENTAL METAL
FENCE AND GATE


EXIST. COND
UNIT

NO CARPET IN UNITS
CARPET ADD ALTERNATE

REVISE

PREDICT WITH
COORDINATE FOR
AC. UNIT

1 GROUND FLOOR PLAN
A1.01 SCALE: 1/8" = 1'-0"

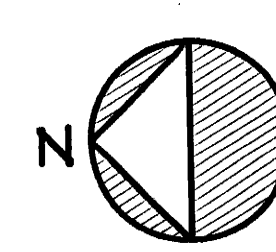

LEGEND:

	NEW PARTITION
	EXISTING WALL OR PARTITION TO REMAIN
	EXISTING PARTITION TO BE REMOVED
	NEW BRICK VENEER
	NEW CONC. BLOCK

