


7 NEW CONCRETE PAVEMENT CROSS SECTION

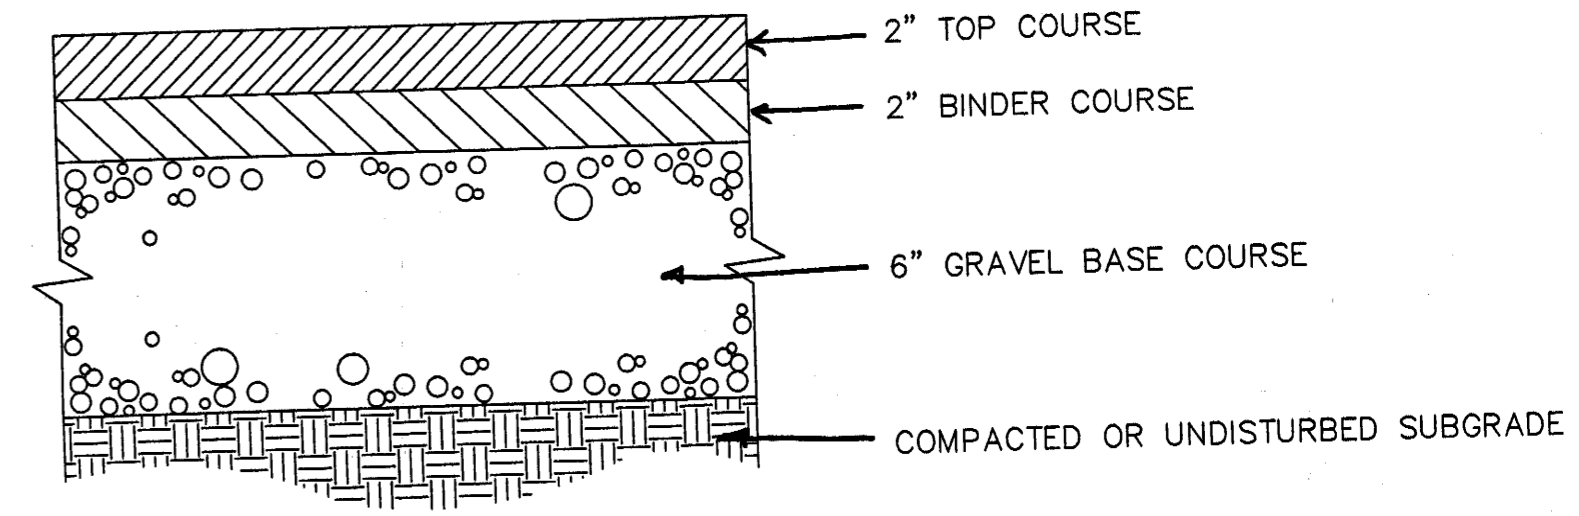

6 NEW BITUMINOUS CONCRETE CROSS SECTION