

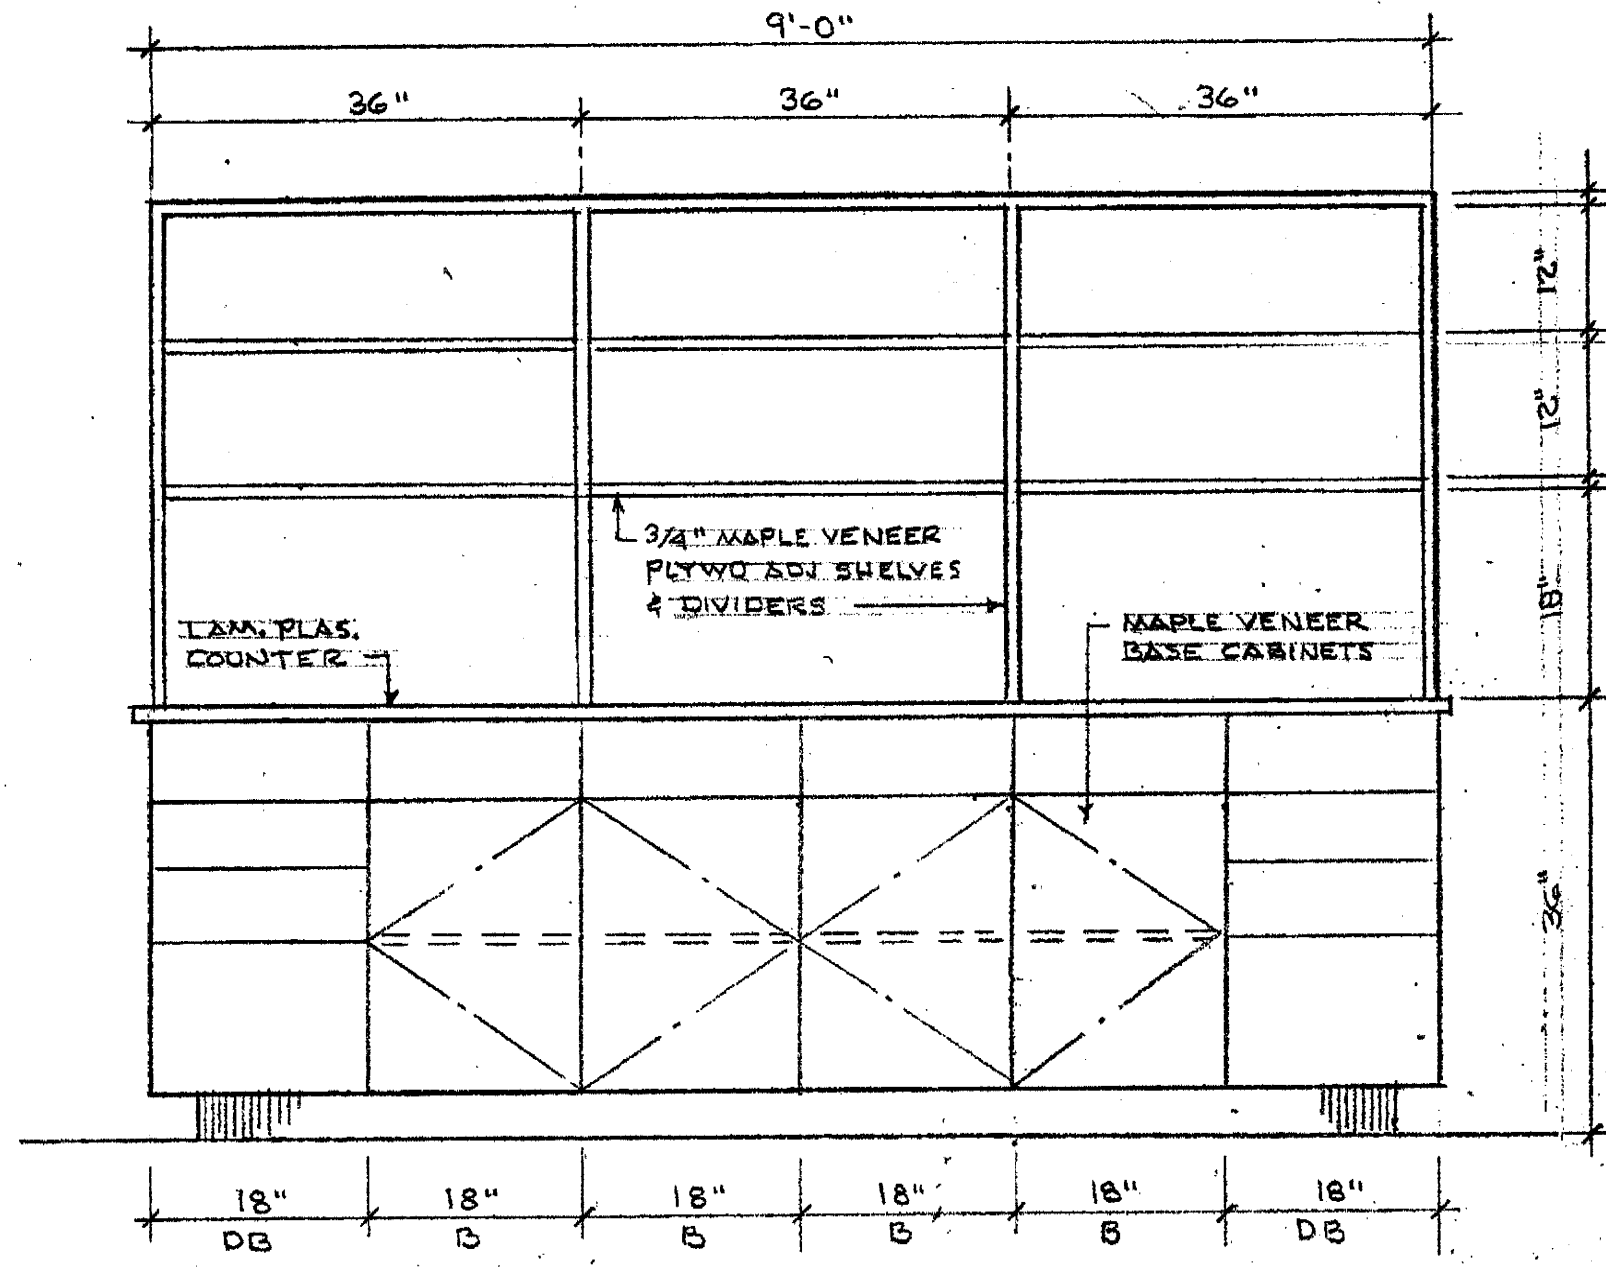


BEAUTY PARLOR CABINETS
3/4" = 1'-0"

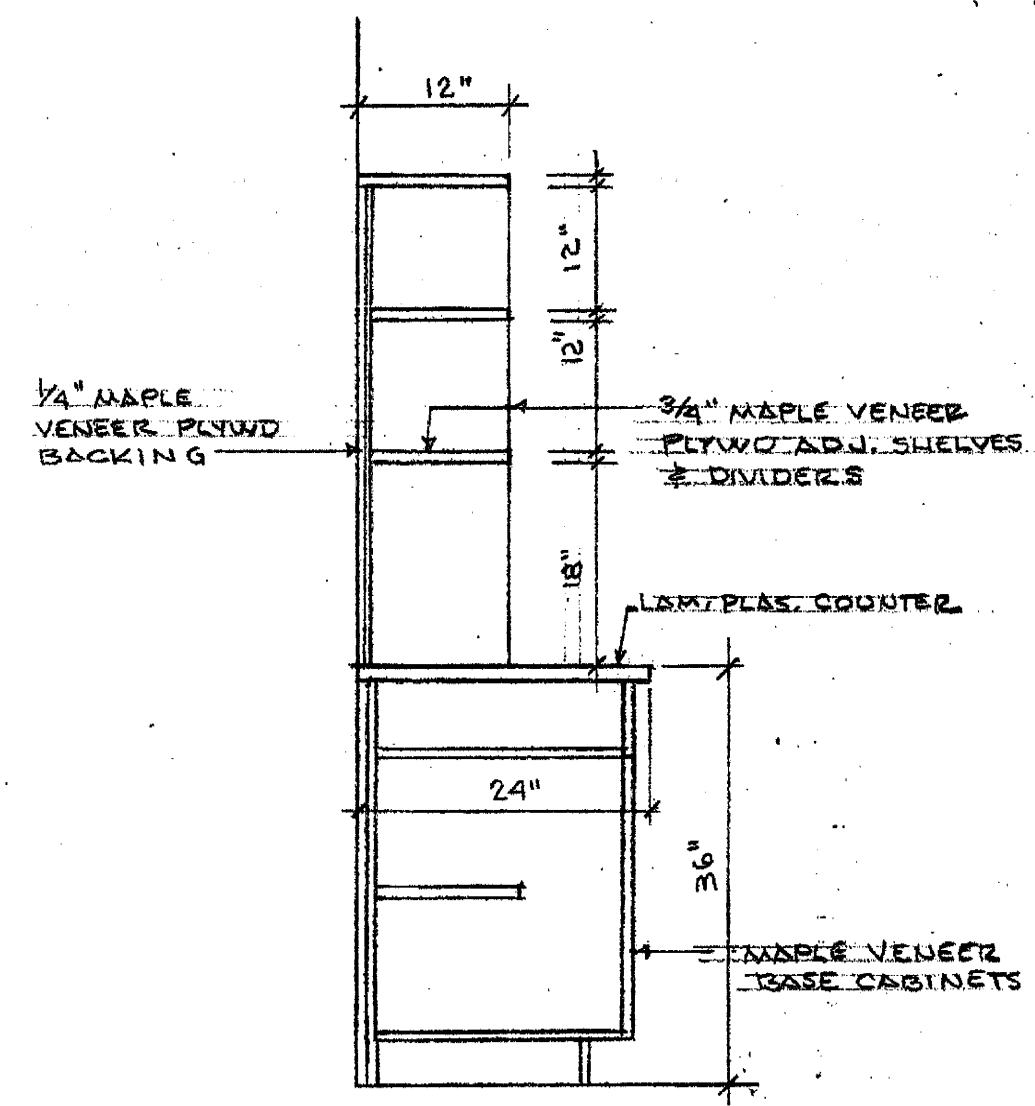

NURSES STATION CABINETS & OPEN SHELVES
(2 REQUIRED PER NURSES STATION) 3/4" = 1'-0"

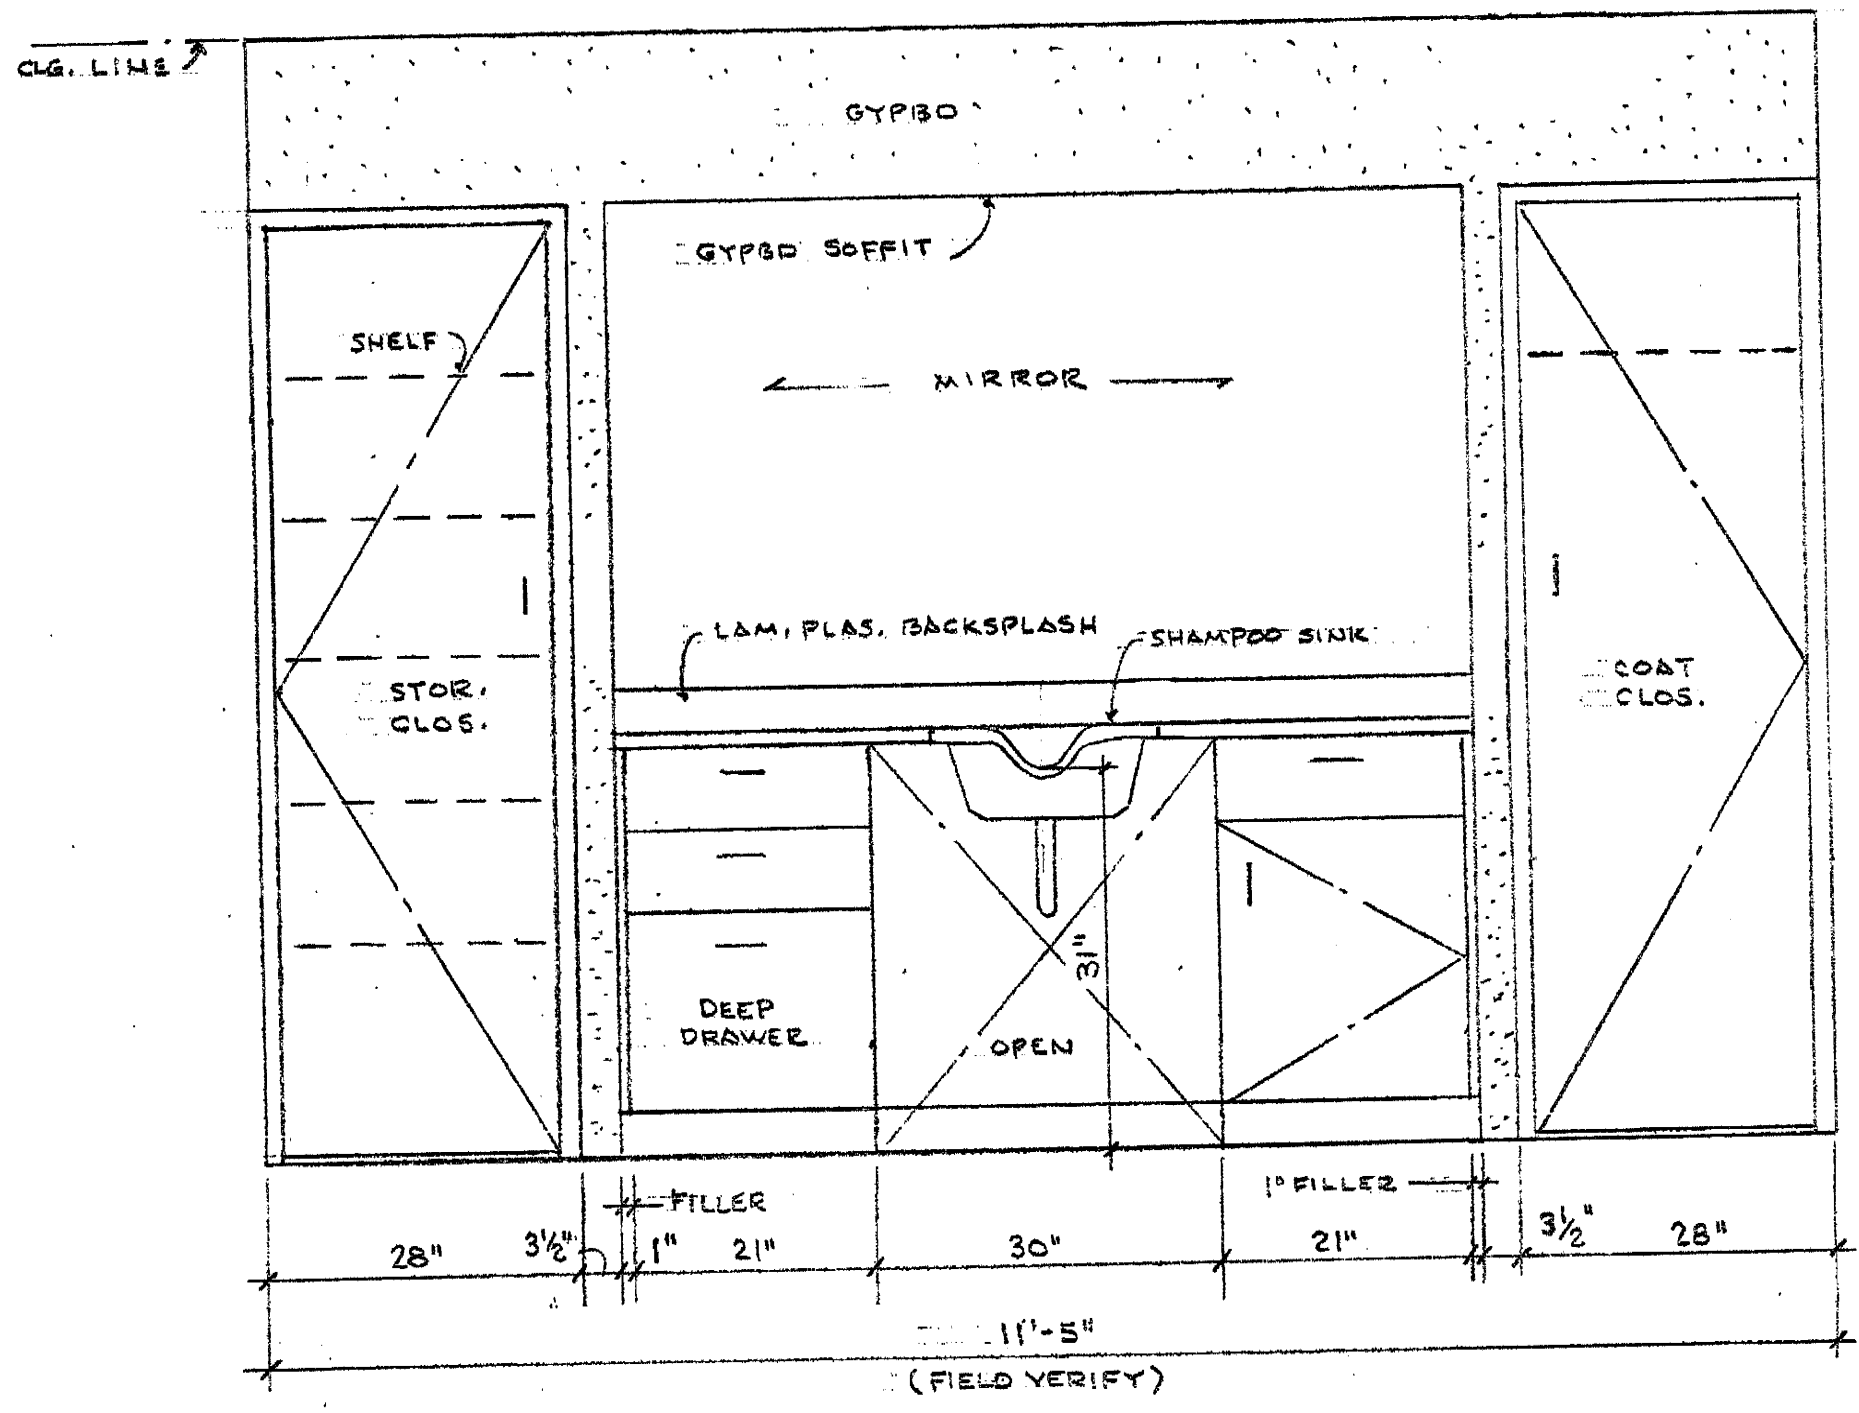

SECTION 3/4" = 1'-0"