




1 EXTERIOR CORNER WALL LALLY COLUMN FIREPROOF'G  
3 HR RATED UL NO. X528 3"=1'-0"

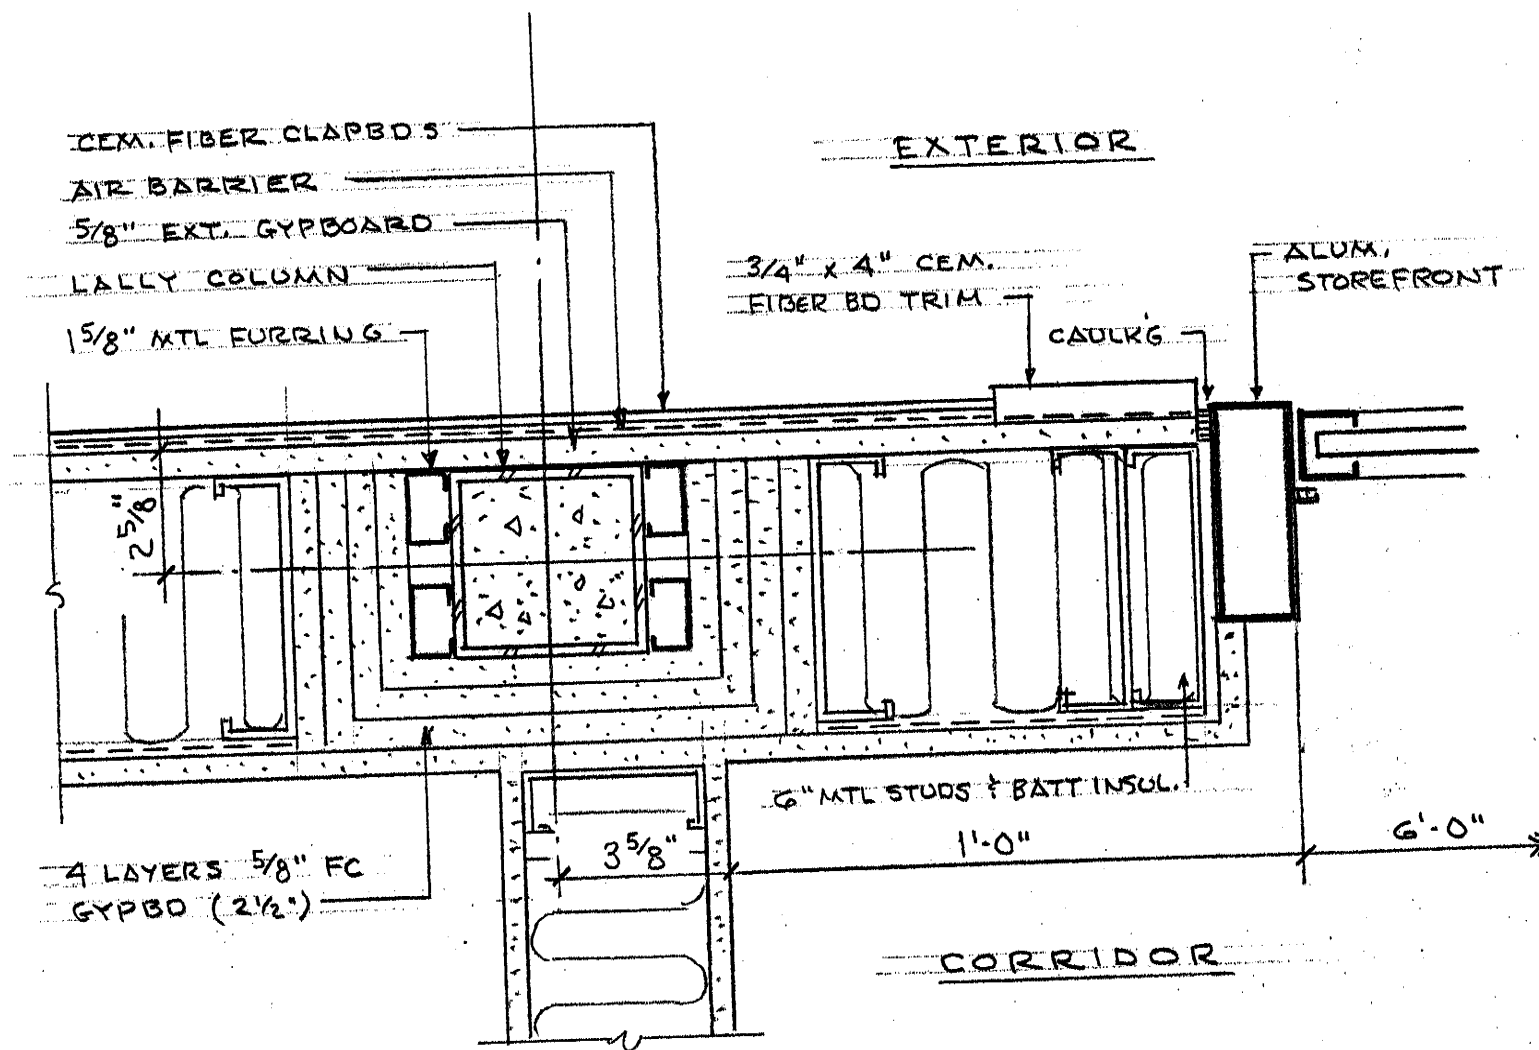


2 EXTERIOR WALL LALLY COL. FIREPROOF'G  
3 HR RATED UL NO. X528 3"=1'-0"

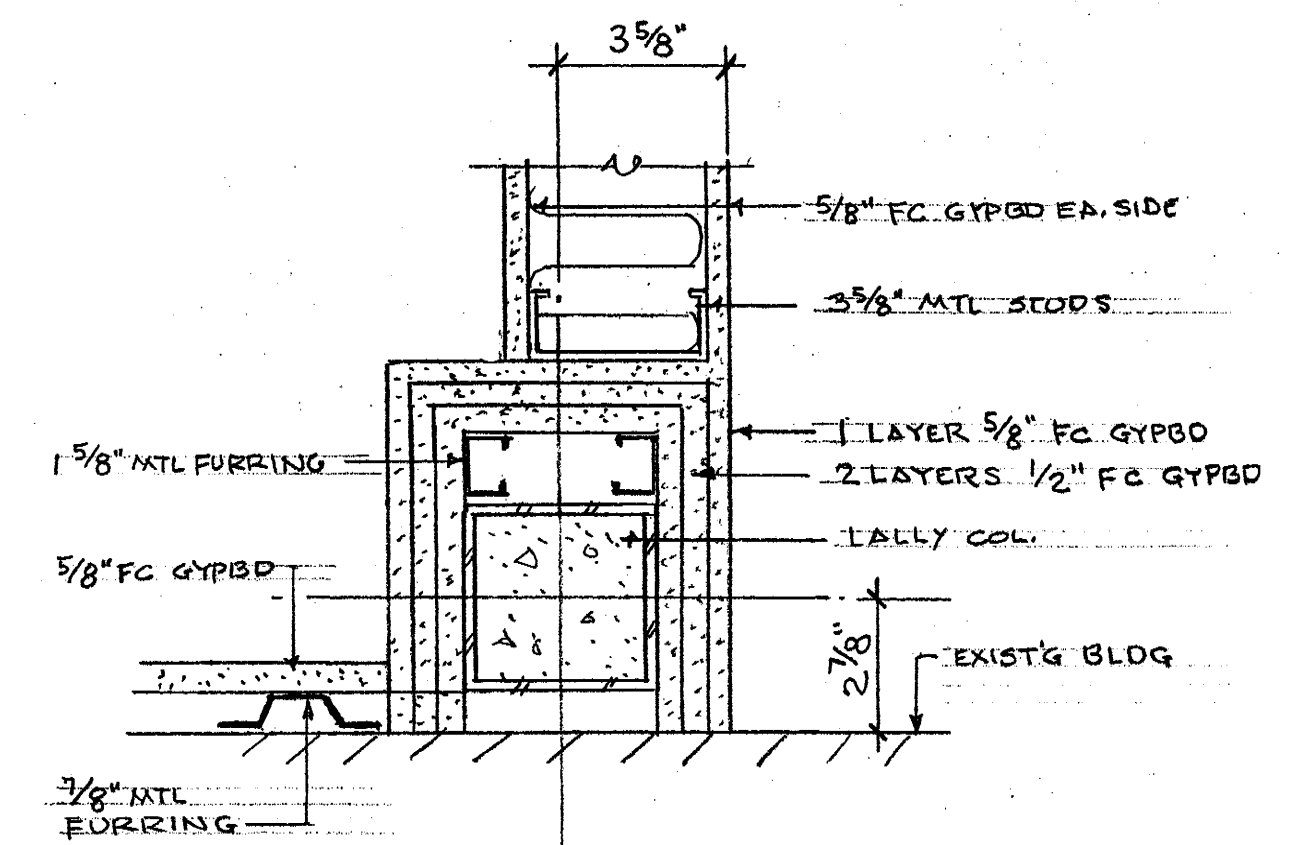


3 TYP. INTERIOR LALLY COL. FIREPROOF'G  
2 HR RATED UL NO. X528 3"=1'-0"

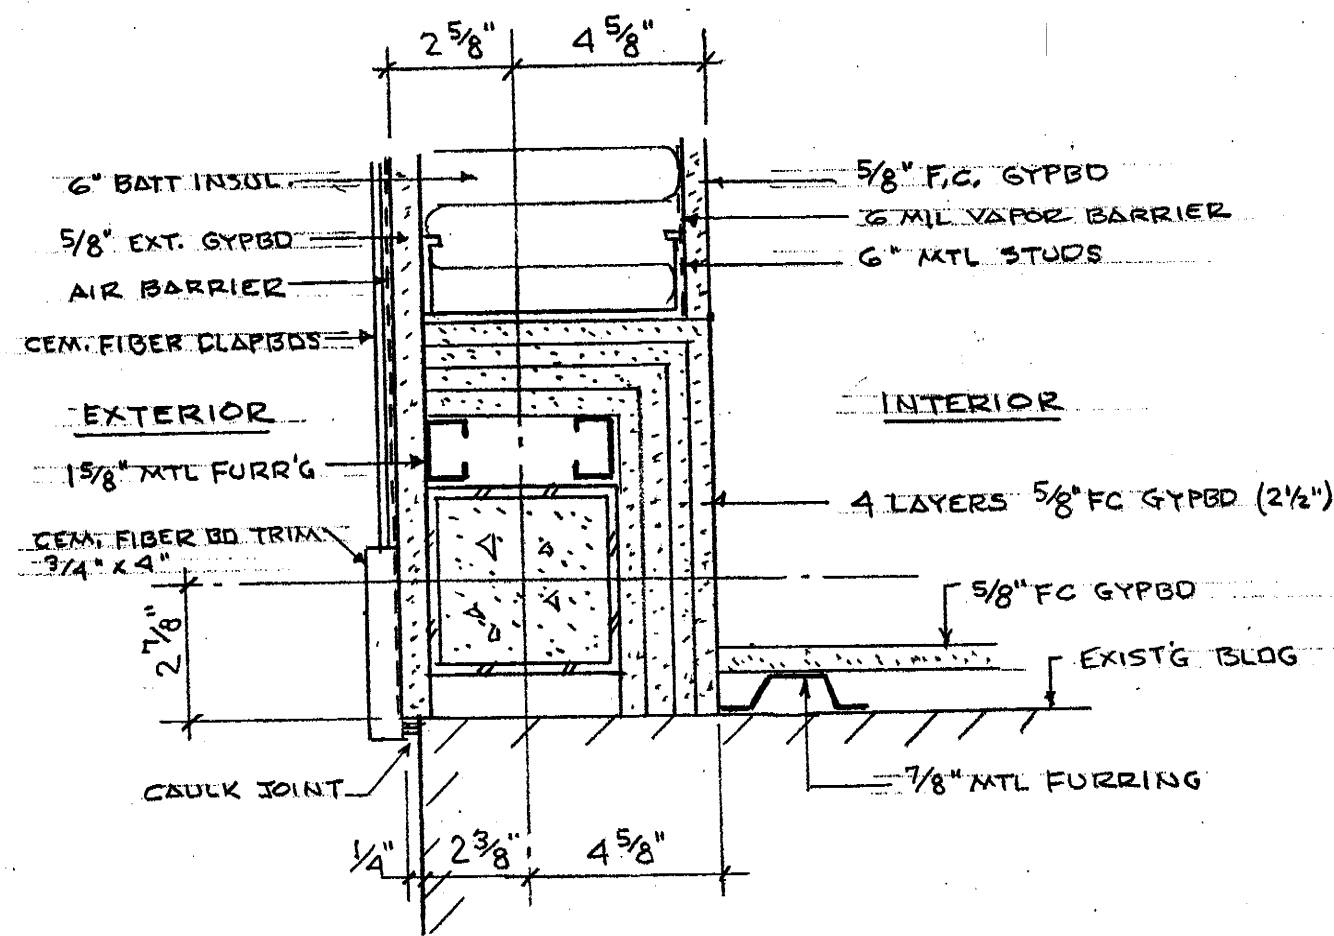

4 EXTERIOR WALL LALLY COLUMN FIREPROOF'G AT EXIST'G BLDG JUNCTION  
3 HR RATED UL NO. X528 3"=1'-0"

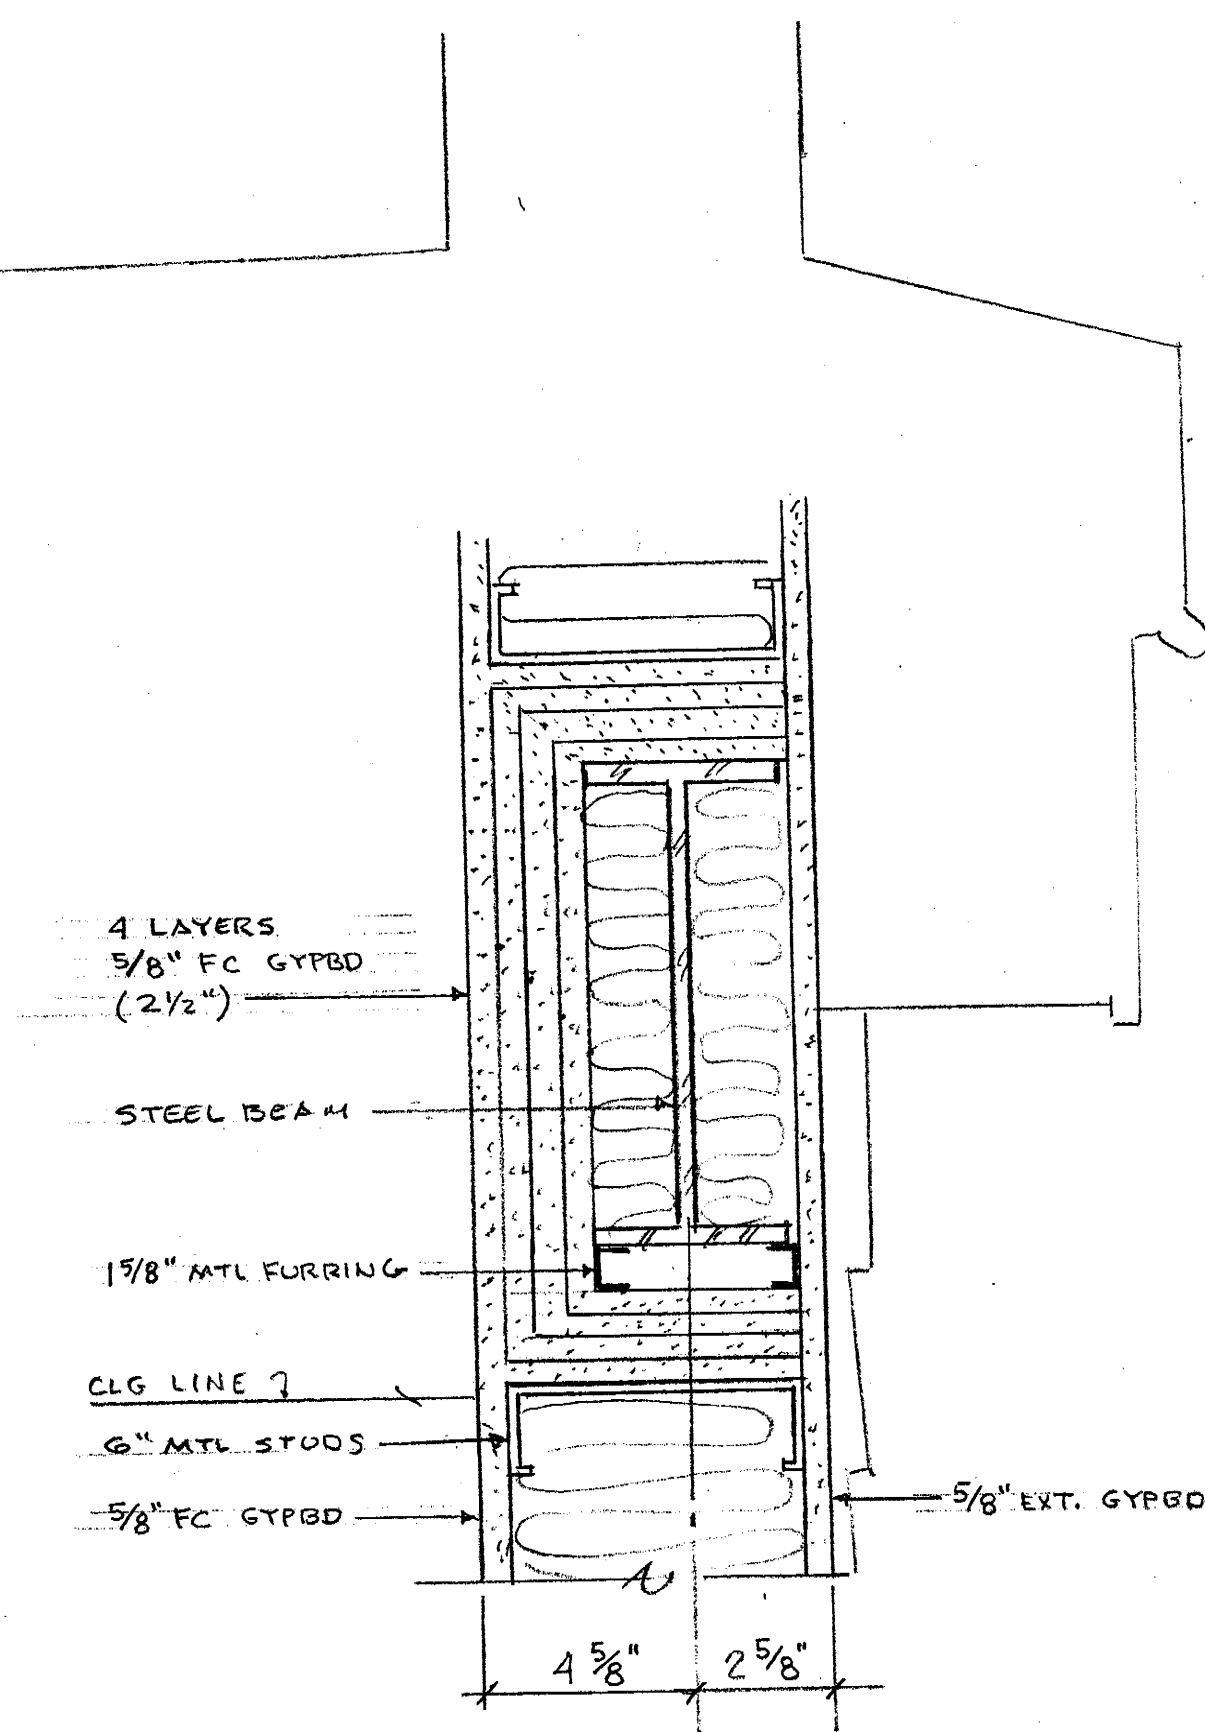

EXTERIOR WALL STEEL BEAM FIREPROOF'G  
3 HR RATED UL NO. X528 3"=1'-0"

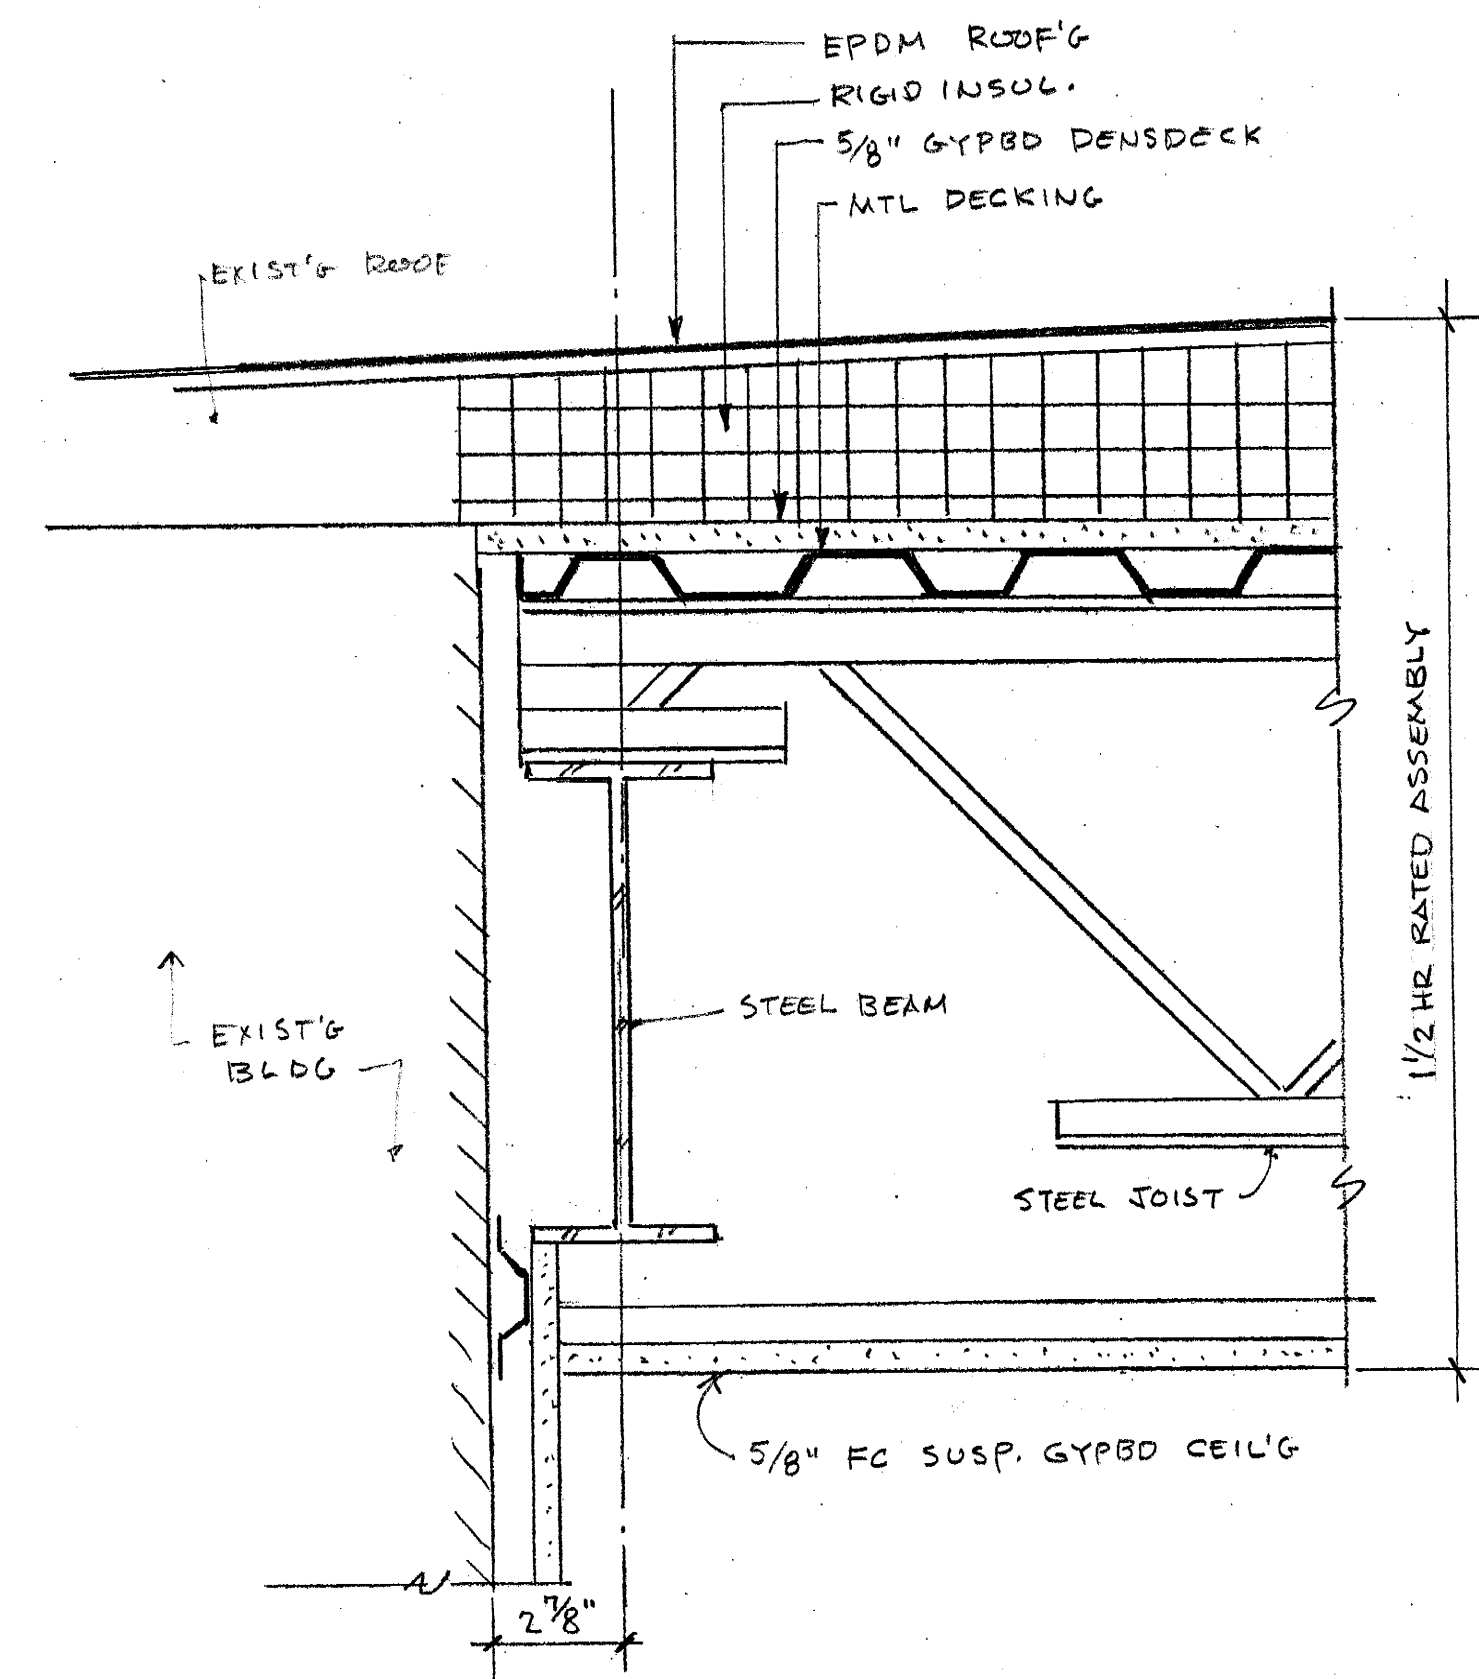

INTERIOR BEAM + JOIST FIRE RATED ASSEMBLY  
1 1/2 HR ASSEMBLY UL NO. P510 3"=1'-0"