


DeBarry

(50' PUBLIC R/W)

Avenue

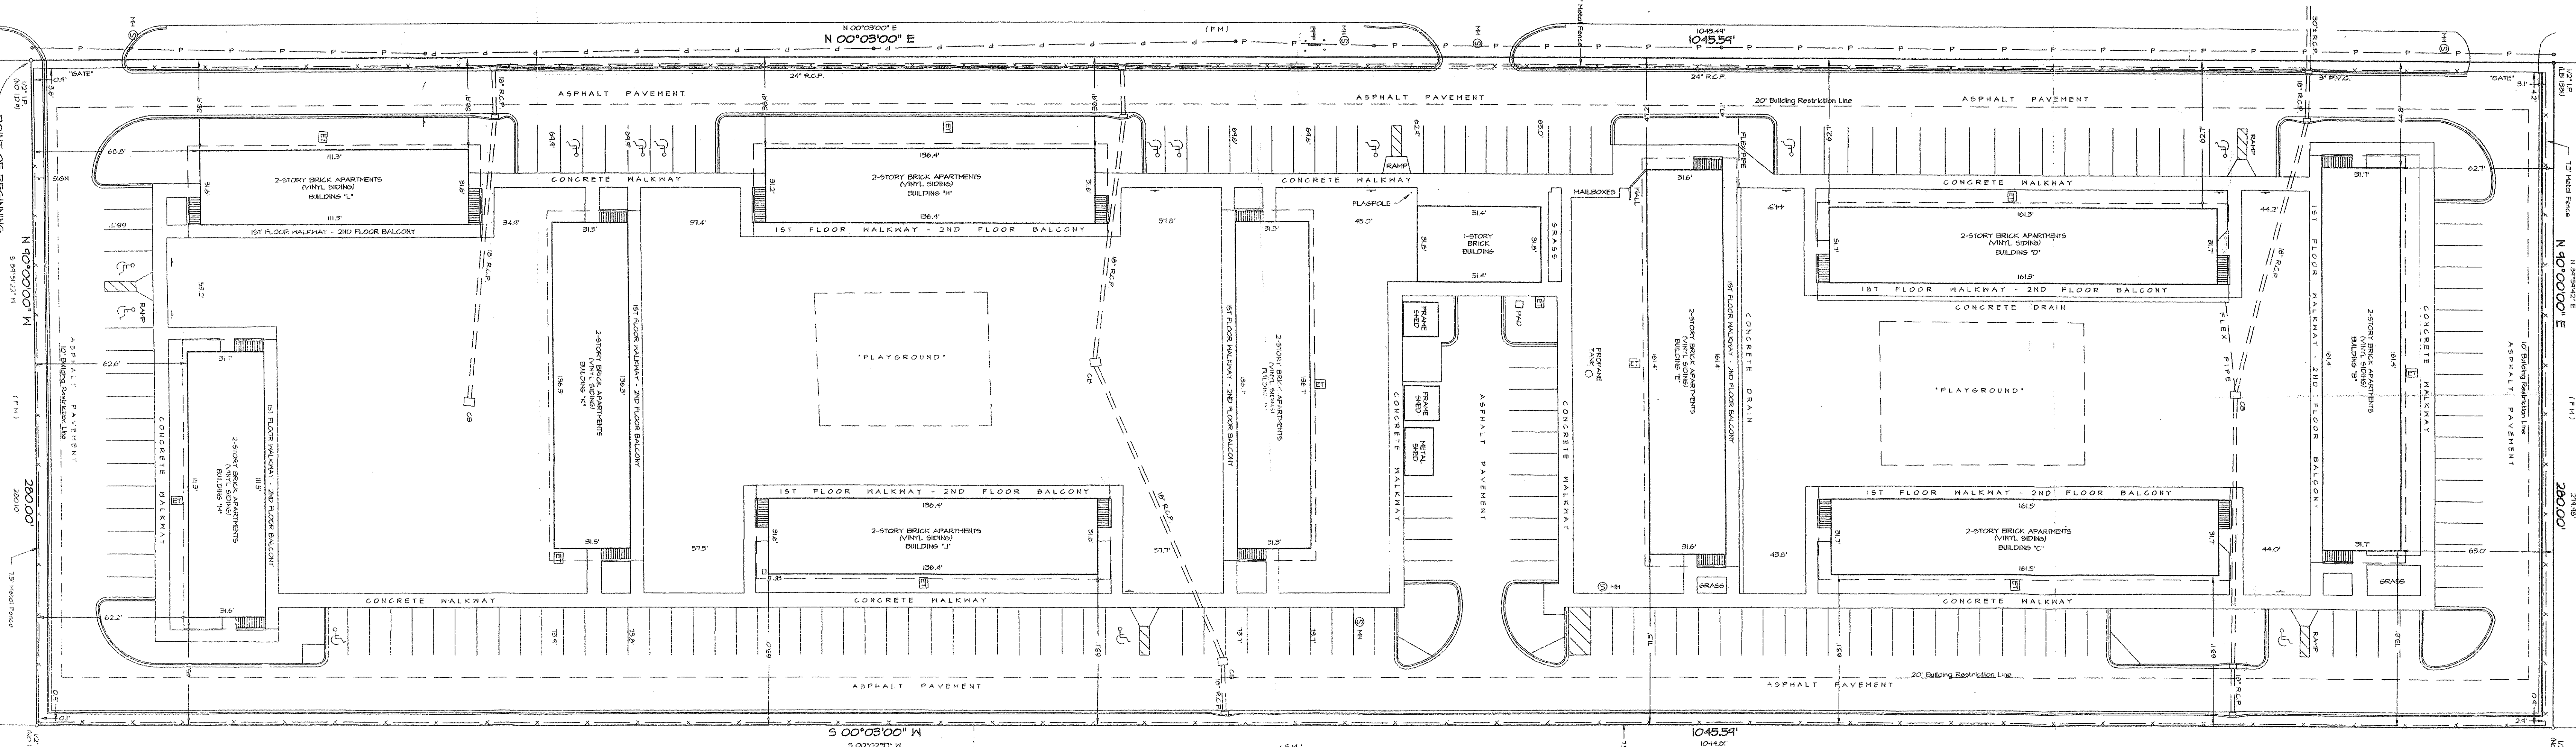

S 00°03'00" W
S 00°02'51" W

1045.54'
1044.81'

1/2" = 10' (NO. 12) 1/4"

N 90°00'00" E

280.00'

15' Metal Fence

10' Building Restriction Line

ASPHALT PAVEMENT

CONCRETE WALKWAY

15' Metal Fence

1/2" = 10' (NO. 12) 1/4"