


- SYMBOLS**
- DOOR & FRAME TYPES
 - ▭ PARTITION TYPES
 - APT. NO. (FOR APT. SIGNS)
 - ▭ ROOM NO. (FOR CONSTRUCTION)
 - DETAIL REFERENCE

1 SECOND, THIRD AND FOURTH FLOOR PLAN
 FOR BUILDING OVERALL DIMS, SEE A-2
 FOR APARTMENT PARTITION TYPES SEE A-9
 FOR FURTHER BLDG. DIMS SEE STRUCTURAL DIMS

NOTE: 2' JOBS N A LINE

| UNIT TYPE | 2ND FLOOR | 3RD FLOOR | 4TH FLOOR | 5TH FLOOR | 6TH FLOOR | TOTAL |
|-----------|-----------|-----------|-----------|-----------|-----------|-------|
| A | 1 | | | | | 1 |
| B | 2 | | | | | 2 |
| C | 1 | | | | | 1 |
| D | 1 | | | | | 1 |
| E | 1 | | | | | 1 |
| F | 1 | | | | | 1 |
| G | 3 | 3 | 3 | 2 | | 14 |
| H | 2 | 2 | 2 | 3 | 2 | 11 |
| I | 1 | 1 | 1 | 1 | 1 | 5 |
| J | 1 | 1 | 1 | 1 | 1 | 5 |
| K | 1 | 1 | 1 | 1 | 1 | 5 |
| L | 1 | 1 | 1 | 1 | 1 | 5 |
| M | 1 | 1 | 1 | 1 | 1 | 5 |
| N | 1 | 1 | 1 | 1 | 1 | 5 |
| O | 1 | 1 | 1 | 1 | 1 | 5 |
| P | 1 | 1 | 1 | 1 | 1 | 5 |
| Q | 2 | 2 | 2 | 1 | 1 | 8 |
| R | 1 | 1 | 1 | 1 | 1 | 5 |
| S | 1 | 1 | 1 | 1 | 1 | 5 |
| TOTAL | 7 | 14 | 14 | 15 | 13 | 77 |

7 14 14 15 13 77

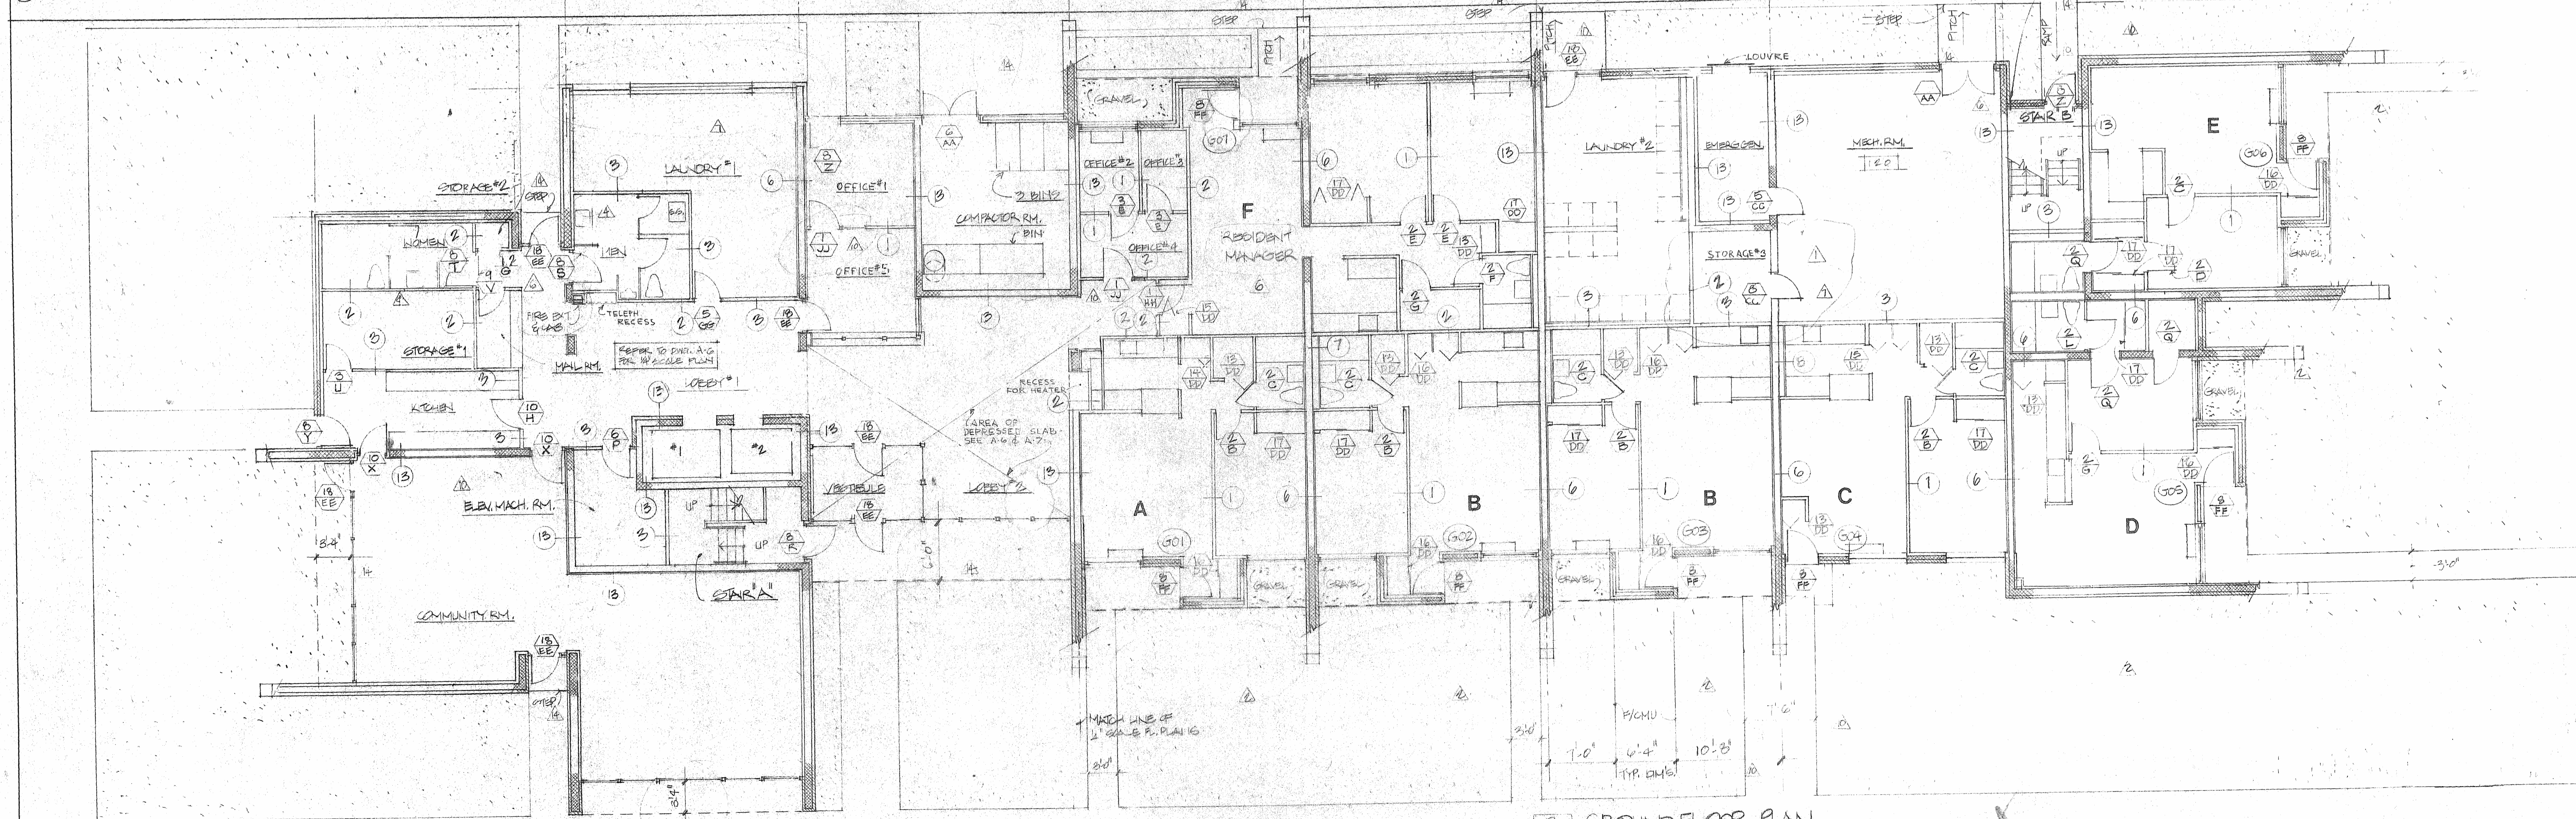

2 GROUND FLOOR PLAN

US. VERTICAL CONTROL JONT CONTINUOUS N CORNER